



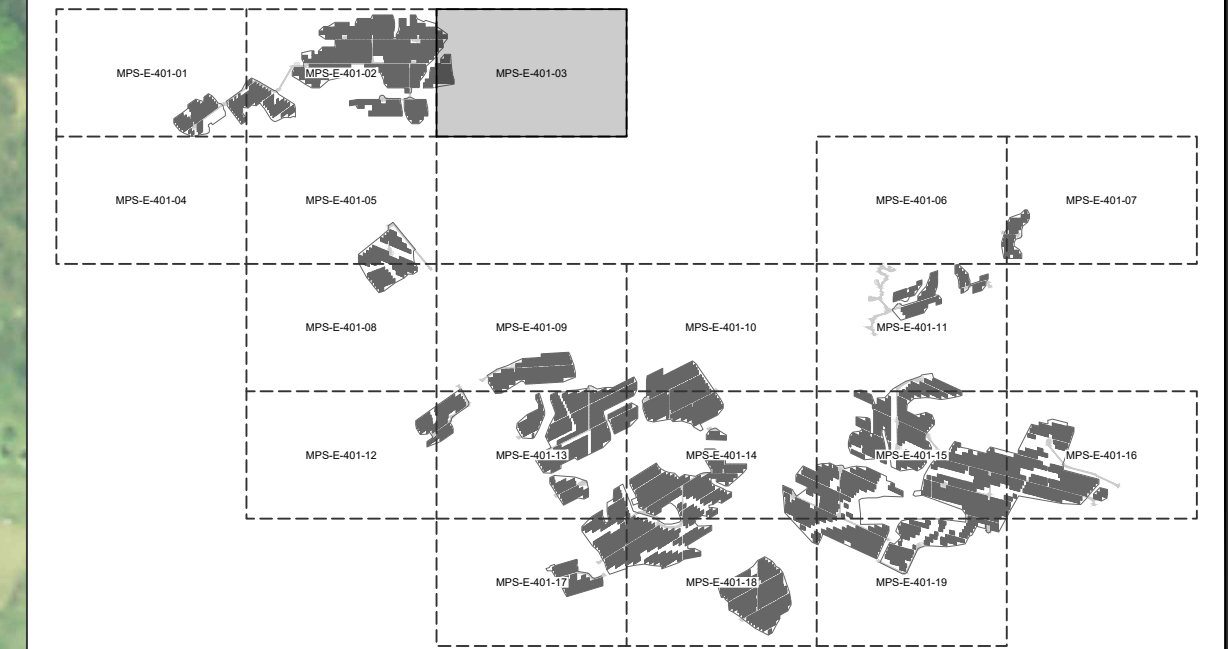


KEY PLAN

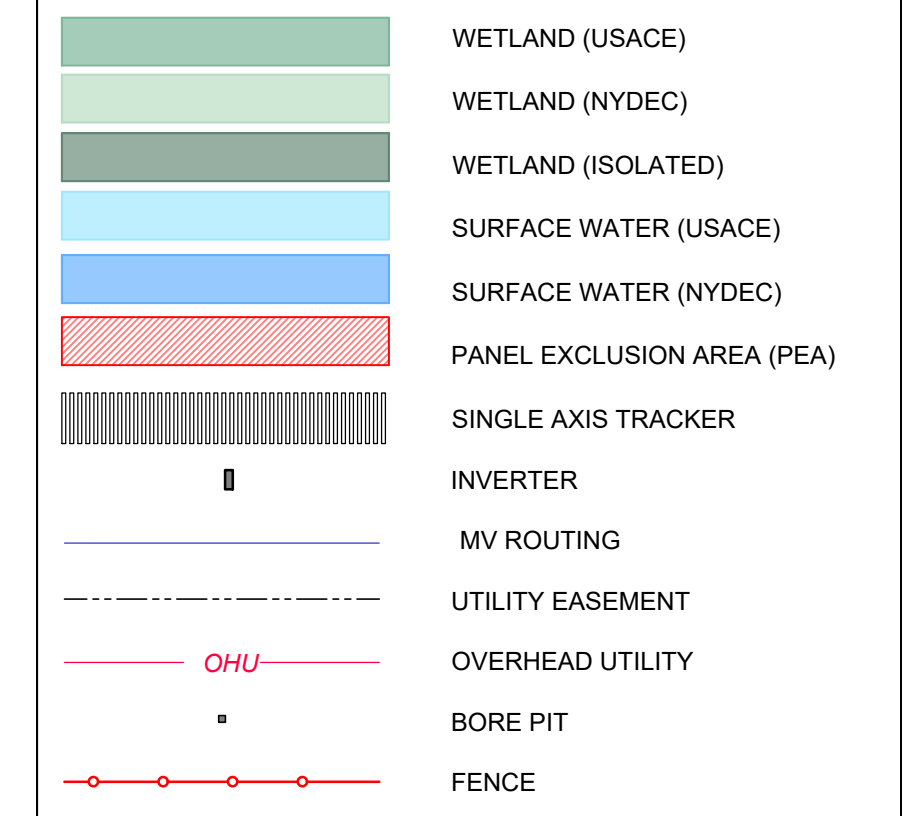

LEGEND



**PRELIMINARY**  
NOT FOR CONSTRUCTION

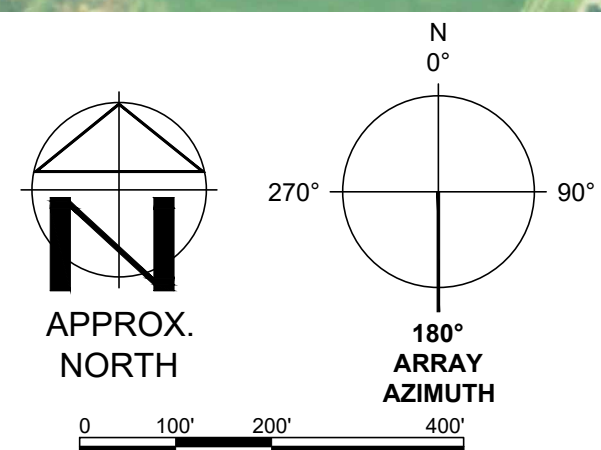

**TRC** 670 NORTH COMMERCIAL STREET SUITE 203  
MANCHESTER, NH 03101

PROJECT NO: 443269

REV	DESCRIPTION	DATE	DES	CHK	APP
E	ISSUED FOR 94-C DEFICIENCY SUPPLEMENT	07/12/24	JAK	JTG	DVL
D	ISSUED FOR 94-C	04/26/24	JAK	JTG	DVL
C	ISSUED FOR 94-C	01/15/24	JAK	JTG	DVL
B	ISSUED FOR REVIEW	09/01/23	JAK	JTG	DVL



JAK DESIGNED
JAK DRAWN
JTG CHECKED
DVL APPROVED
REVIEW 1
REVIEW 2

MILL POINT SOLAR I PROJECT  
CONNECTGEN MONTGOMERY COUNTY LLC  
ARRAY PLAN 3



GLEN NEW YORK



MPS-E-401-03

REV. E




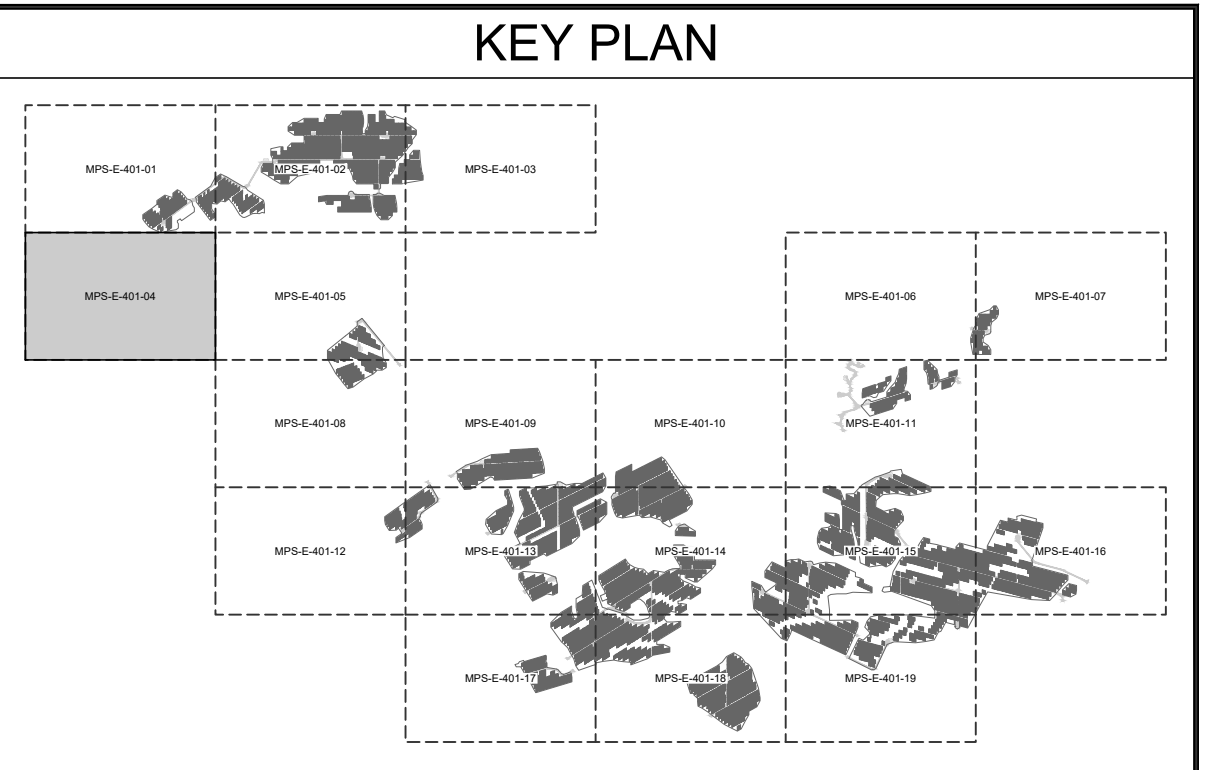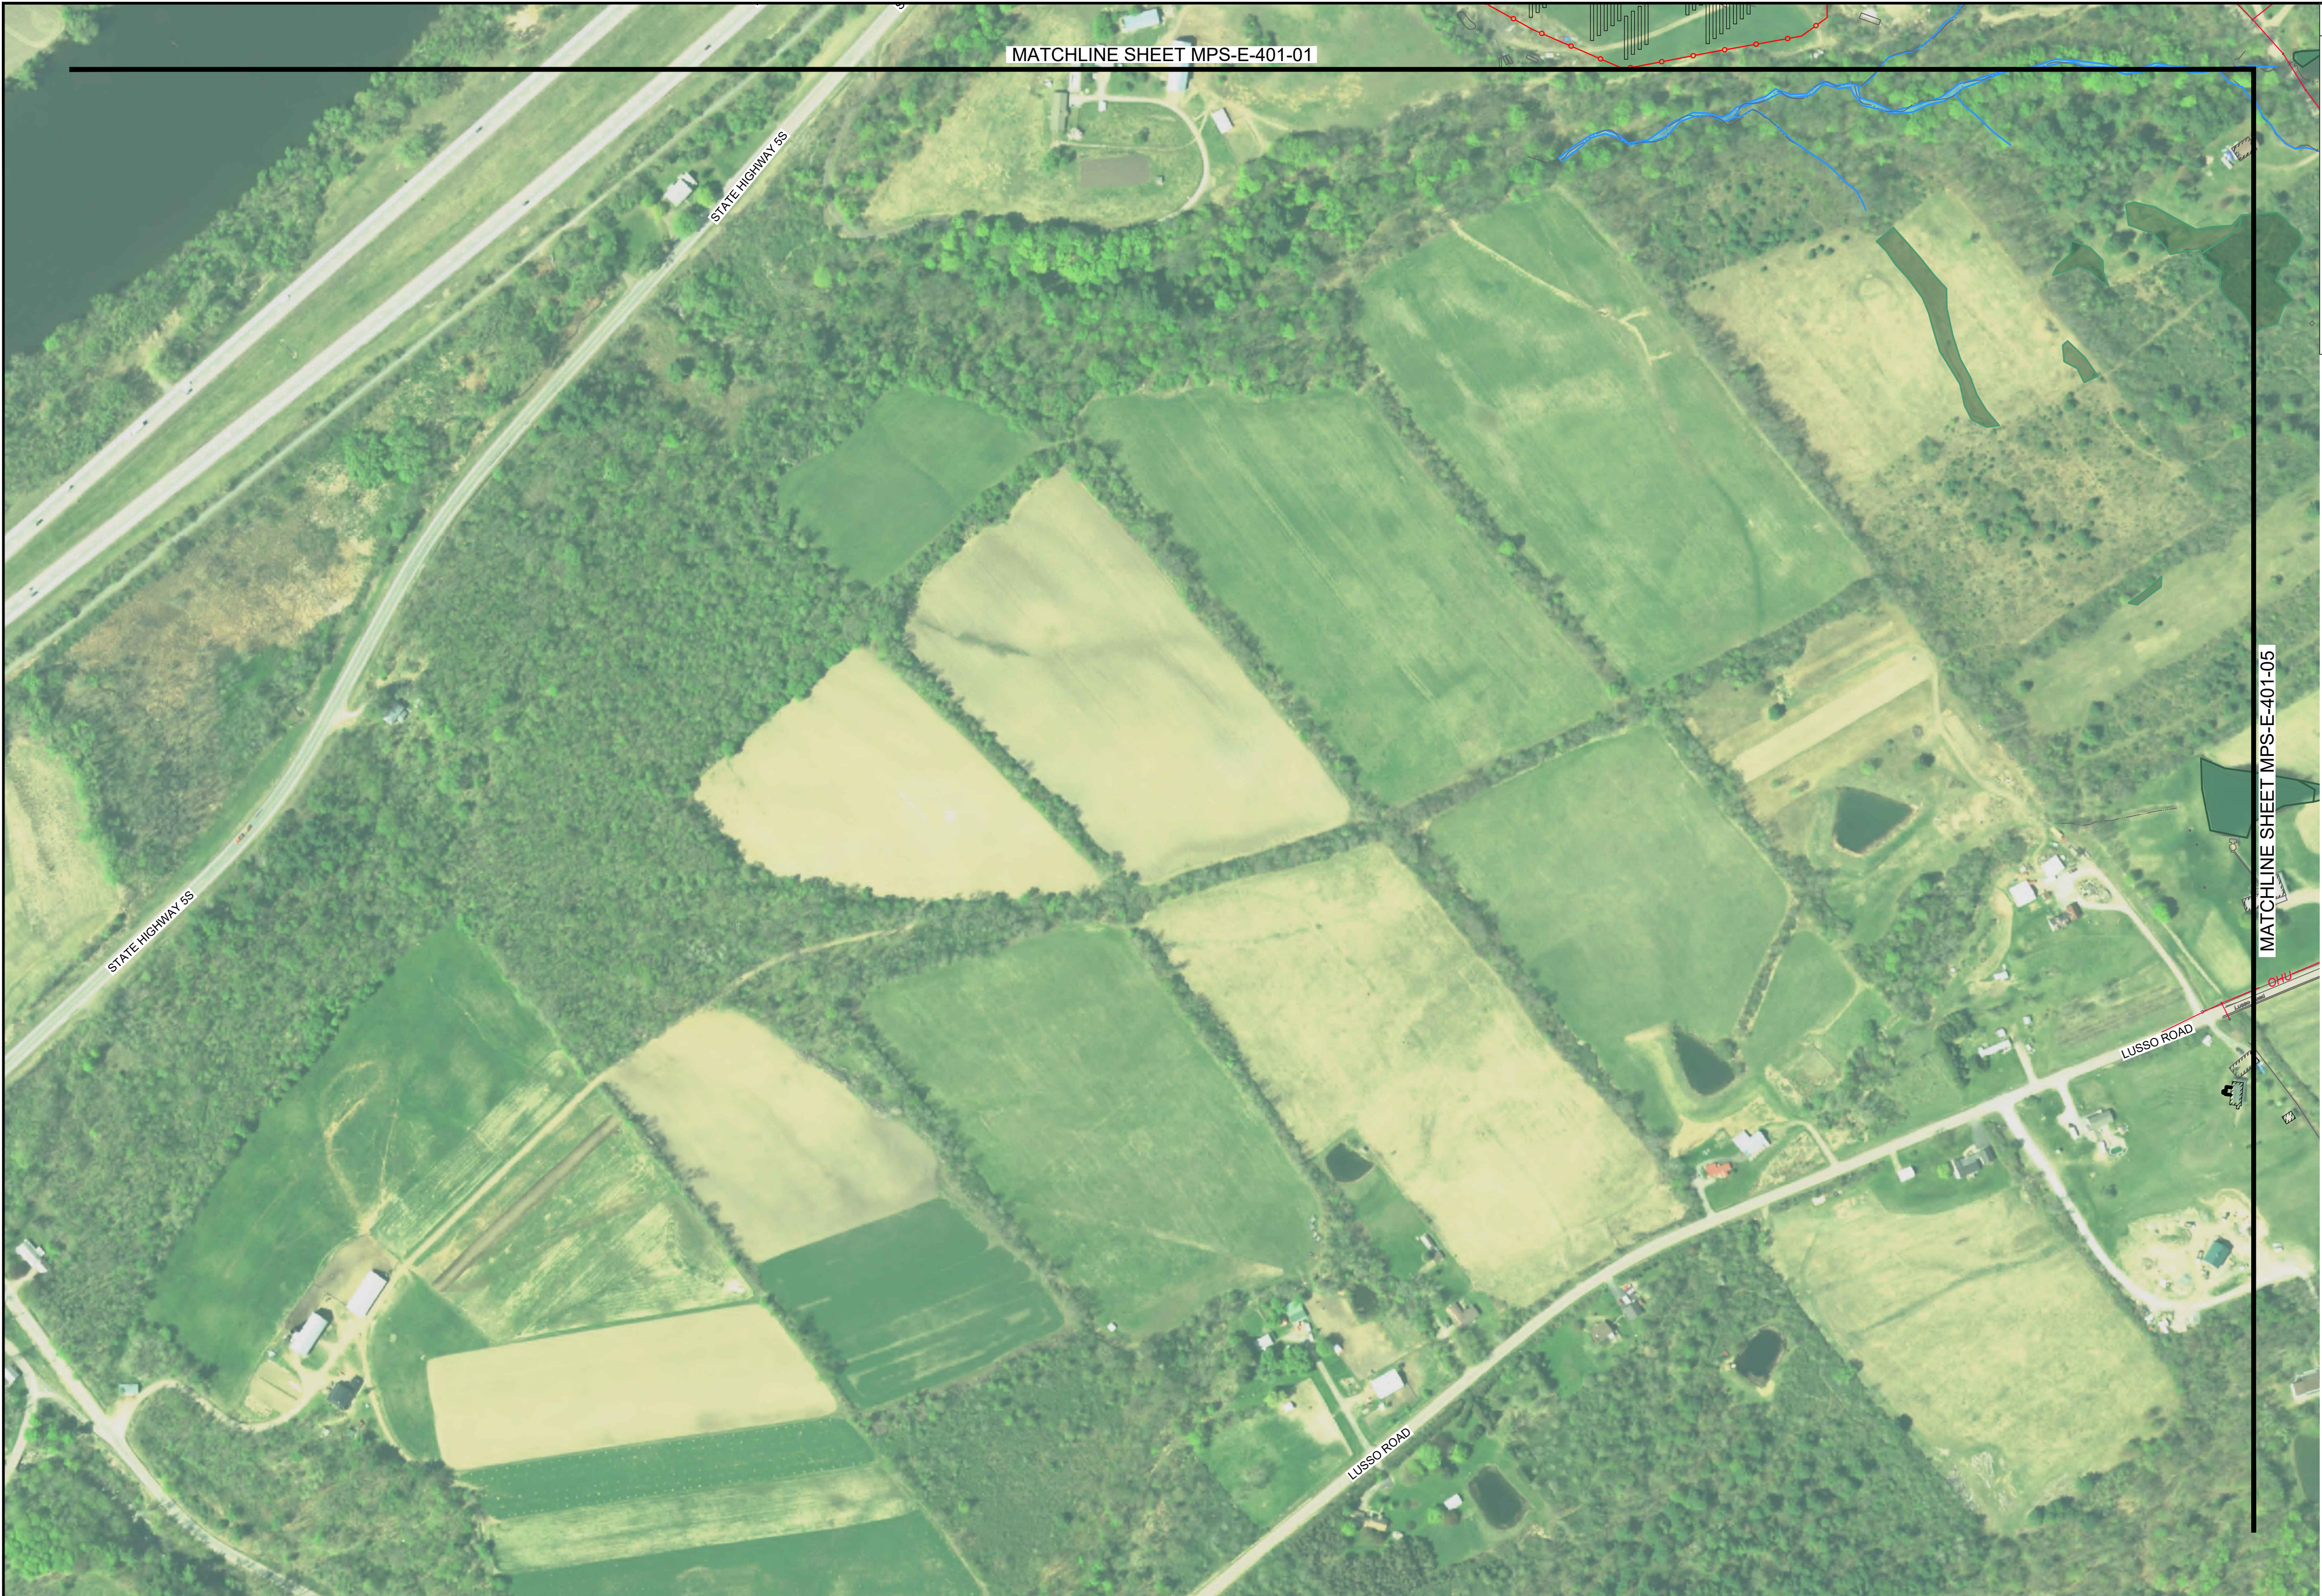

### LEGEND

	WETLAND (USACE)
	WETLAND (NYDEC)
	WETLAND (ISOLATED)
	SURFACE WATER (USACE)
	SURFACE WATER (NYDEC)
	PANEL EXCLUSION AREA (PEA)
	SINGLE AXIS TRACKER
	INVERTER
	MV ROUTING
	UTILITY EASEMENT
	OVERHEAD UTILITY
	BORE PIT
	FENCE

**PRELIMINARY**  
NOT FOR CONSTRUCTION

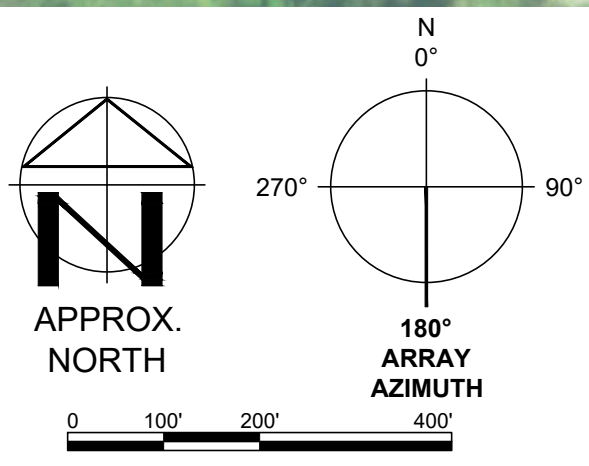

**TRC** 670 NORTH COMMERCIAL STREET SUITE 203  
MANCHESTER, NH 03101

PROJECT NO: 443269

REV	DESCRIPTION	DATE	DES	CHK	APP
E	ISSUED FOR 94-C DEFICIENCY SUPPLEMENT	07/12/24	JAK	JTG	DVL
D	ISSUED FOR 94-C	04/26/24	JAK	JTG	DVL
C	ISSUED FOR 94-C	01/15/24	JAK	JTG	DVL
B	ISSUED FOR REVIEW	09/01/23	JAK	JTG	DVL



JAK DESIGNED
JAK DRAWN
JTG CHECKED
DVL APPROVED
REVIEW 1
REVIEW 2

MILL POINT SOLAR I PROJECT  
CONNECTGEN MONTGOMERY COUNTY LLC  
ARRAY PLAN 4

GLEN NEW YORK

DATE: 07/12/24  
SCALE: AS NOTED


**TRC** MPS-E-401-04

REV: E



MATCHLINE SHEET MPS-E-401-02

KEY PLAN

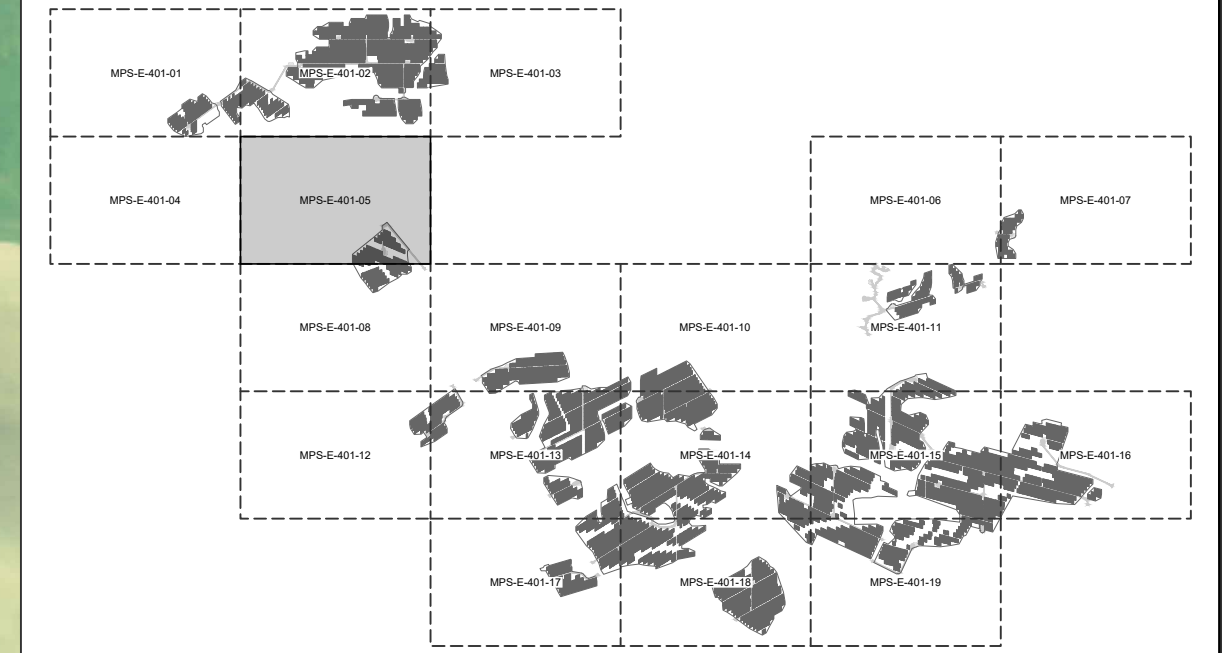

LEGEND


	WETLAND (USACE)
	WETLAND (NYDEC)
	WETLAND (ISOLATED)
	SURFACE WATER (USACE)
	SURFACE WATER (NYDEC)
	PANEL EXCLUSION AREA (PEA)
	SINGLE AXIS TRACKER
	INVERTER
	MV ROUTING
	UTILITY EASEMENT
	OVERHEAD UTILITY
	BORE PIT
	FENCE

NOTES:  
1. NEW MV CIRCUITS CROSS CREEK AT AN ANGLE BECAUSE THEY HAVE TO CROSS TRANSMISSION EASEMENT PERPENDICULARLY.

MATCHLINE SHEET MPS-E-401-04

MATCHLINE SHEET MPS-E-401-08

PRELIMINARY  
NOT FOR CONSTRUCTION

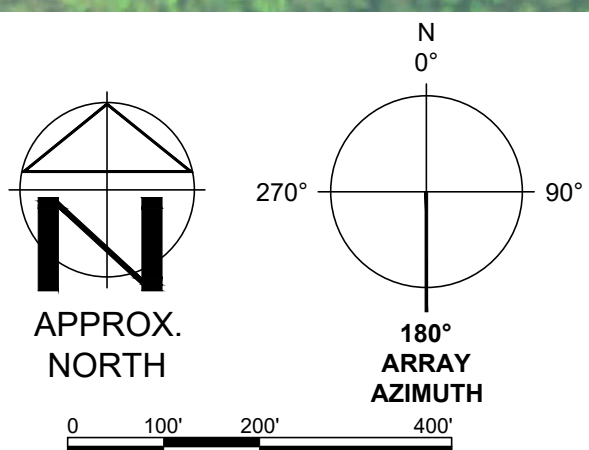

**TRC** 670 NORTH COMMERCIAL STREET SUITE 203  
MANCHESTER, NH 03101

PROJECT NO: 443269

REV	DESCRIPTION	DATE	DES	CHK	APP
E	ISSUED FOR 94-C DEFICIENCY SUPPLEMENT	07/12/24	JAK	JTG	DVL
D	ISSUED FOR 94-C	04/26/24	JAK	JTG	DVL
C	ISSUED FOR 94-C	01/15/24	JAK	JTG	DVL
B	ISSUED FOR REVIEW	09/01/23	JAK	JTG	DVL



JAK DESIGNED
JAK DRAWN
JTG CHECKED
DVL APPROVED
REVIEW 1
REVIEW 2


MILL POINT SOLAR I PROJECT  
CONNECTGEN MONTGOMERY COUNTY LLC  
ARRAY PLAN 5

GLEN NEW YORK

DATE: 07/12/24  
SCALE: AS NOTED

**TRC** MPS-E-401-05




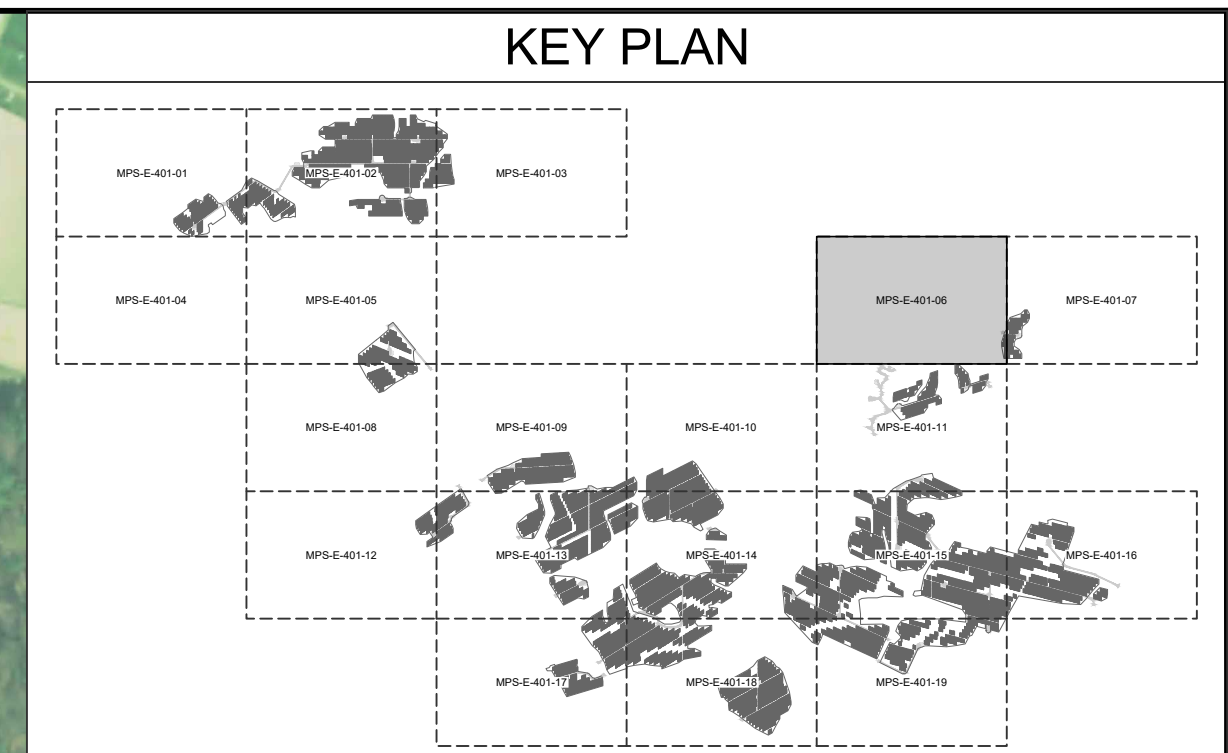

### LEGEND

	WETLAND (USACE)
	WETLAND (NYDEC)
	WETLAND (ISOLATED)
	SURFACE WATER (USACE)
	SURFACE WATER (NYDEC)
	PANEL EXCLUSION AREA (PEA)
	SINGLE AXIS TRACKER
	INVERTER
	MV ROUTING
	UTILITY EASEMENT
	OVERHEAD UTILITY
	BORE PIT
	FENCE

**PRELIMINARY**  
 NOT FOR CONSTRUCTION

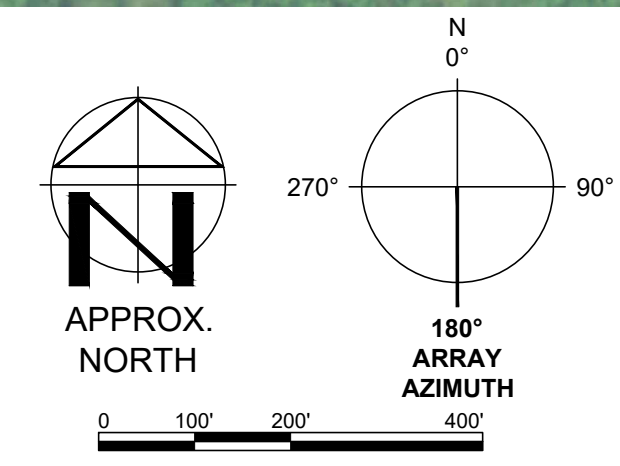

**TRC** 670 NORTH COMMERCIAL STREET SUITE 203  
 MANCHESTER, NH 03101

PROJECT NO: 443269

REV	DESCRIPTION	DATE	DES	CHK	APP
E	ISSUED FOR 94-C DEFICIENCY SUPPLEMENT	07/12/24	JAK	JTG	DVL
D	ISSUED FOR 94-C	04/26/24	JAK	JTG	DVL
C	ISSUED FOR 94-C	01/15/24	JAK	JTG	DVL
B	ISSUED FOR REVIEW	09/01/23	JAK	JTG	DVL



JAK DESIGNED
JAK DRAWN
JTG CHECKED
DVL APPROVED
REVIEW 1
REVIEW 2


MILL POINT SOLAR I PROJECT  
 CONNECTGEN MONTGOMERY COUNTY LLC  
 ARRAY PLAN 6

GLEN NEW YORK

MPS-E-401-06

REV: E



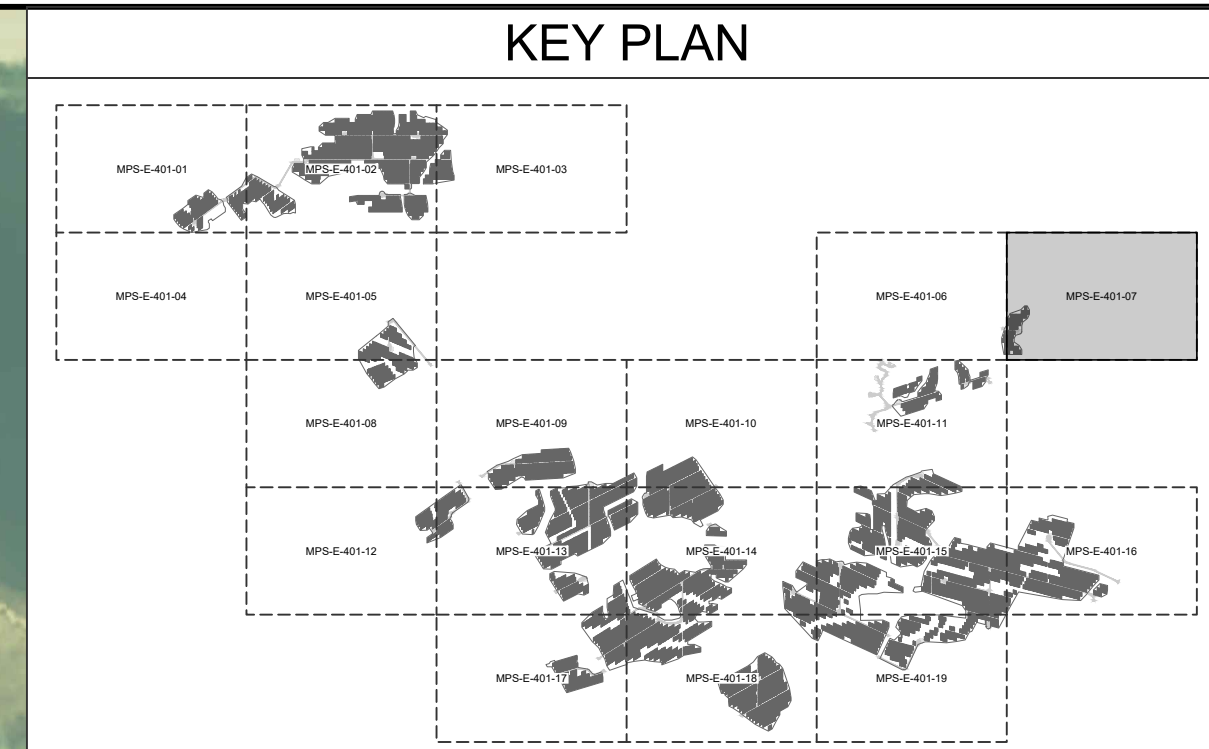


### LEGEND

	WETLAND (USACE)
	WETLAND (NYDEC)
	WETLAND (ISOLATED)
	SURFACE WATER (USACE)
	SURFACE WATER (NYDEC)
	PANEL EXCLUSION AREA (PEA)
	SINGLE AXIS TRACKER
	INVERTER
	MV ROUTING
	UTILITY EASEMENT
	OVERHEAD UTILITY
	BORE PIT
	FENCE

MATCHLINE SHEET MPS-E-401-06

PRELIMINARY  
NOT FOR CONSTRUCTION

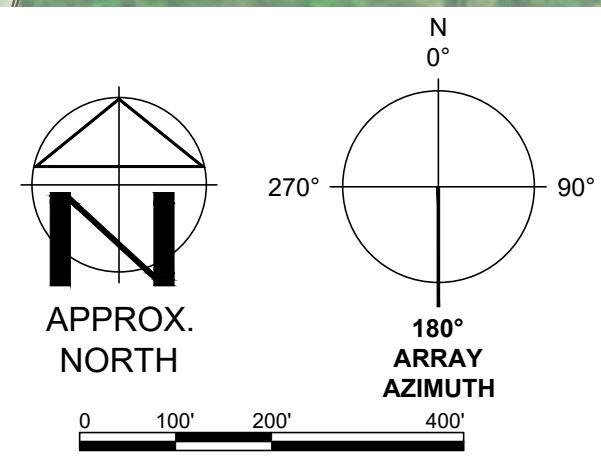

**TRC** 670 NORTH COMMERCIAL STREET SUITE 203  
MANCHESTER, NH 03101

PROJECT NO: 443269

REV	DESCRIPTION	DATE	DES	CHK	APP
E	ISSUED FOR 94-C DEFICIENCY SUPPLEMENT	07/12/24	JAK	JTG	DVL
D	ISSUED FOR 94-C	04/26/24	JAK	JTG	DVL
C	ISSUED FOR 94-C	01/15/24	JAK	JTG	DVL
B	ISSUED FOR REVIEW	09/01/23	JAK	JTG	DVL



JAK DESIGNED
JAK DRAWN
JTG CHECKED
DVL APPROVED
REVIEW 1
REVIEW 2

MILL POINT SOLAR I PROJECT  
CONNECTGEN MONTGOMERY COUNTY LLC  
ARRAY PLAN 7


GLEN NEW YORK

DATE: 07/12/24  
SCALE: AS NOTED

**TRC** MPS-E-401-07

REV: E




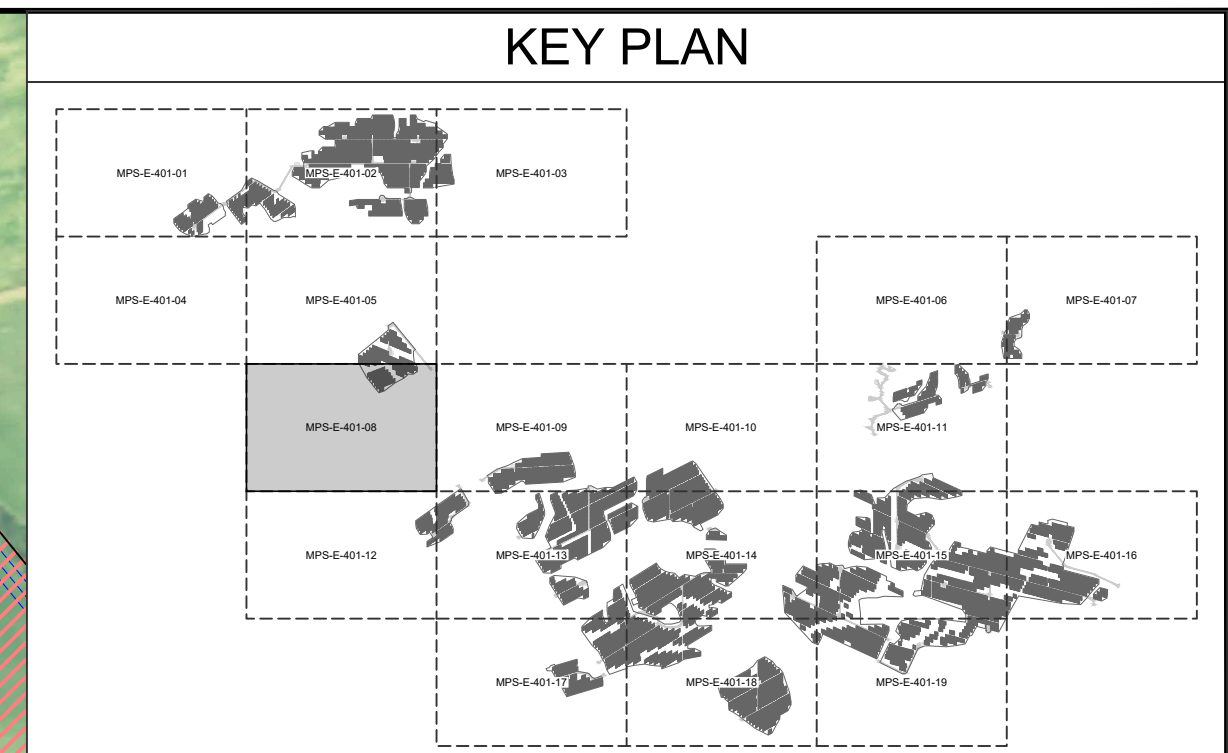

**LEGEND**

	WETLAND (USACE)
	WETLAND (NYDEC)
	WETLAND (ISOLATED)
	SURFACE WATER (USACE)
	SURFACE WATER (NYDEC)
	PANEL EXCLUSION AREA (PEA)
	SINGLE AXIS TRACKER
	INVERTER
	MV ROUTING
	UTILITY EASEMENT
	OVERHEAD UTILITY
	BORE PIT
	FENCE

**PRELIMINARY**  
NOT FOR CONSTRUCTION

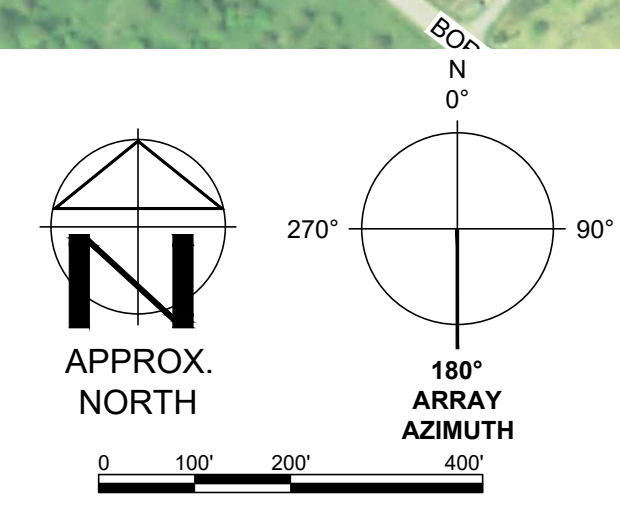

**TRC** 670 NORTH COMMERCIAL STREET SUITE 203  
MANCHESTER, NH 03101

PROJECT NO: 443269

REFERENCE ITEMS	REV	DESCRIPTION	DATE	DES	CHK	APP
	E	ISSUED FOR 94-C DEFICIENCY SUPPLEMENT	07/12/24	JAK	JTG	DVL
	D	ISSUED FOR 94-C	04/26/24	JAK	JTG	DVL
	C	ISSUED FOR 94-C	01/15/24	JAK	JTG	DVL
	B	ISSUED FOR REVIEW	09/01/23	JAK	JTG	DVL



JAK DESIGNED
JAK DRAWN
JTG CHECKED
DVL APPROVED
REVIEW 1
REVIEW 2

MILL POINT SOLAR I PROJECT  
CONNECTGEN MONTGOMERY COUNTY LLC  
ARRAY PLAN 8


GLEN NEW YORK

DATE: 07/12/24  
AS NOTED SCALE

**TRC** MPS-E-401-08

REV: E




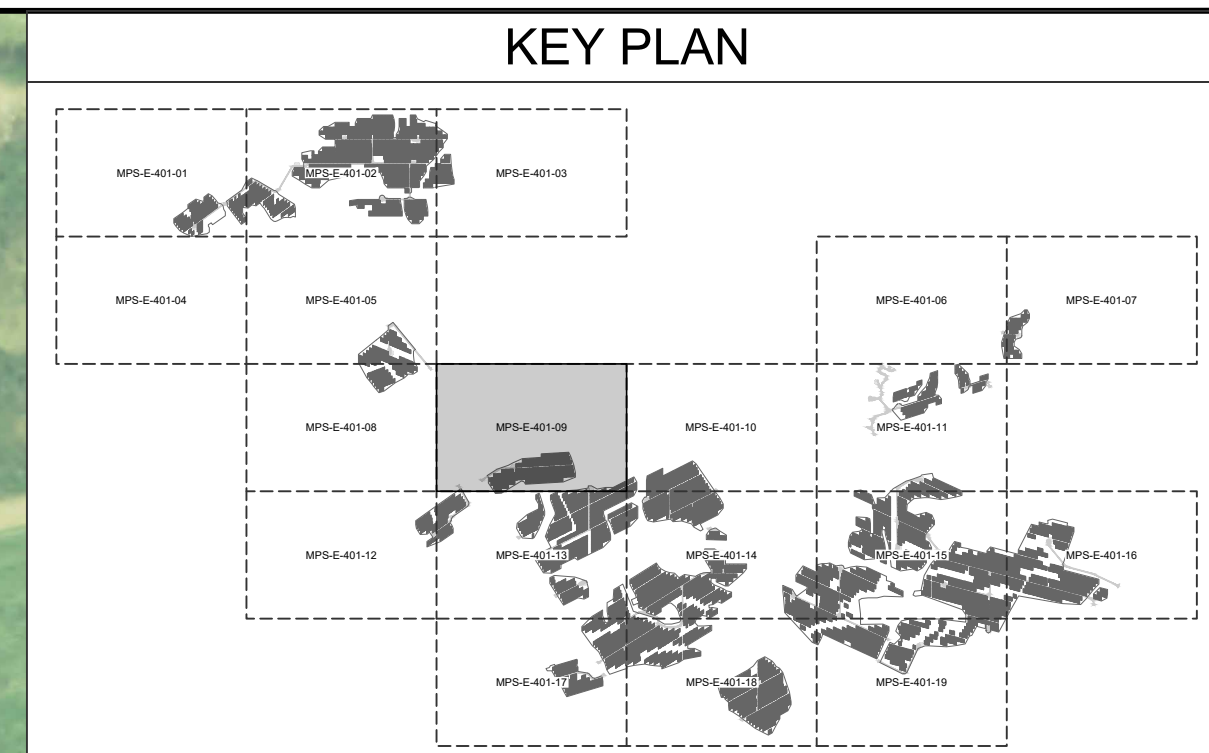

**LEGEND**

	WETLAND (USACE)
	WETLAND (NYDEC)
	WETLAND (ISOLATED)
	SURFACE WATER (USACE)
	SURFACE WATER (NYDEC)
	PANEL EXCLUSION AREA (PEA)
	SINGLE AXIS TRACKER
	INVERTER
	MV ROUTING
	UTILITY EASEMENT
	OVERHEAD UTILITY
	BORE PIT
	FENCE

**PRELIMINARY**  
NOT FOR CONSTRUCTION

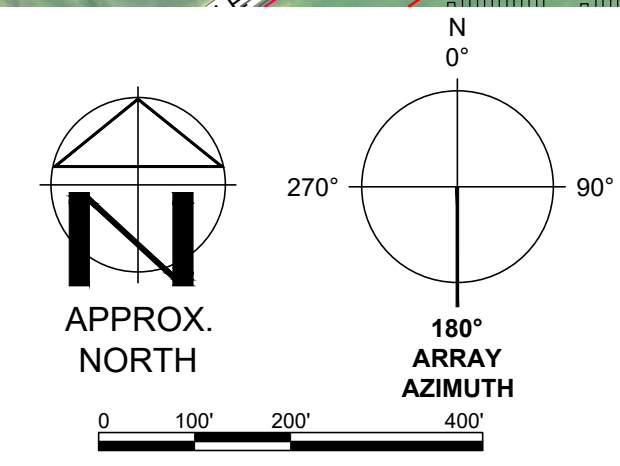


**TRC** 670 NORTH COMMERCIAL STREET SUITE 203  
MANCHESTER, NH 03101

REV	DESCRIPTION	DATE	DES	CHK	APP
E	ISSUED FOR 94-C DEFICIENCY SUPPLEMENT	07/12/24	JAK	JTG	DVL
D	ISSUED FOR 94-C	04/26/24	JAK	JTG	DVL
C	ISSUED FOR 94-C	01/15/24	JAK	JTG	DVL
B	ISSUED FOR REVIEW	09/01/23	JAK	JTG	DVL



JAK DESIGNED	MILL POINT SOLAR I PROJECT CONNECTGEN MONTGOMERY COUNTY LLC ARRAY PLAN 9	NEW YORK		
JAK DRAWN				
JTG CHECKED				
DVL APPROVED				
REVIEW 1	07/12/24 DATE		MPS-E-401-09	REV. E
REVIEW 2	AS NOTED SCALE			



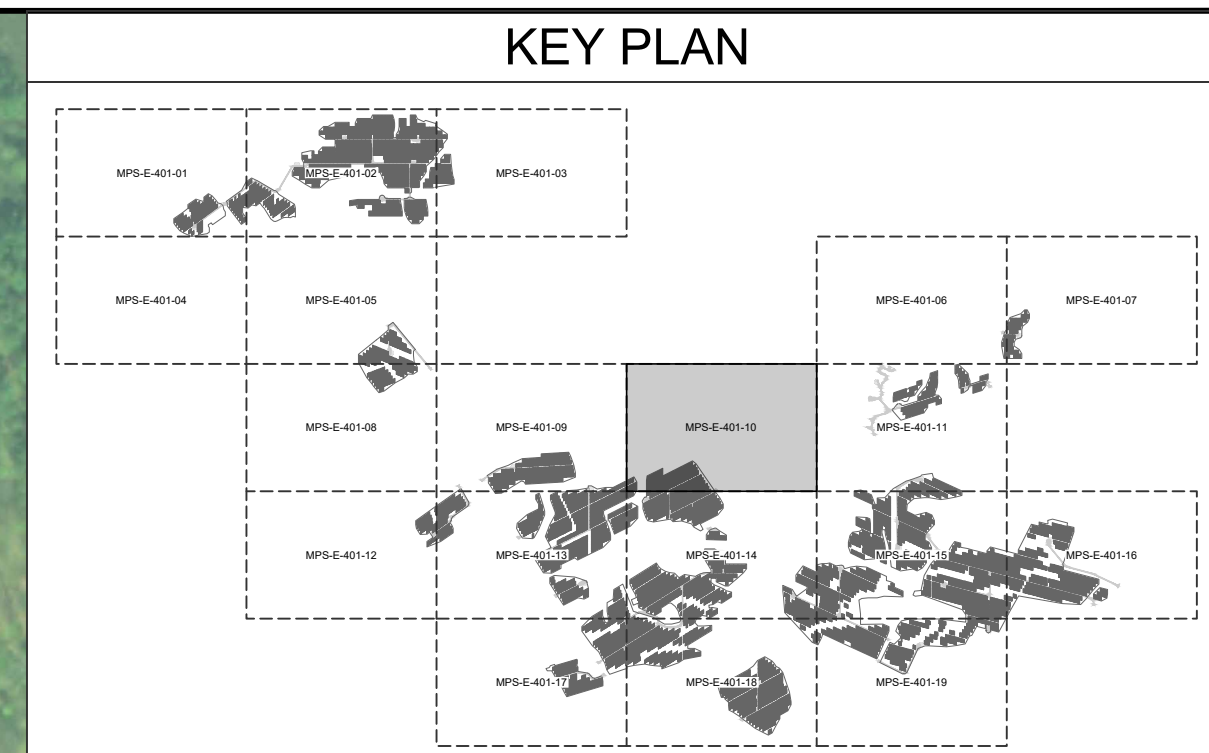


**LEGEND**

	WETLAND (USACE)
	WETLAND (NYDEC)
	WETLAND (ISOLATED)
	SURFACE WATER (USACE)
	SURFACE WATER (NYDEC)
	PANEL EXCLUSION AREA (PEA)
	SINGLE AXIS TRACKER
	INVERTER
	MV ROUTING
	UTILITY EASEMENT
	OVERHEAD UTILITY
	BORE PIT
	FENCE

**NOTES:**

1. NEW MV CIRCUITS CROSS CREEK AT AN ANGLE BECAUSE THEY HAVE TO CROSS TRANSMISSION EASEMENT PERPENDICULARLY.

**PRELIMINARY**  
NOT FOR CONSTRUCTION

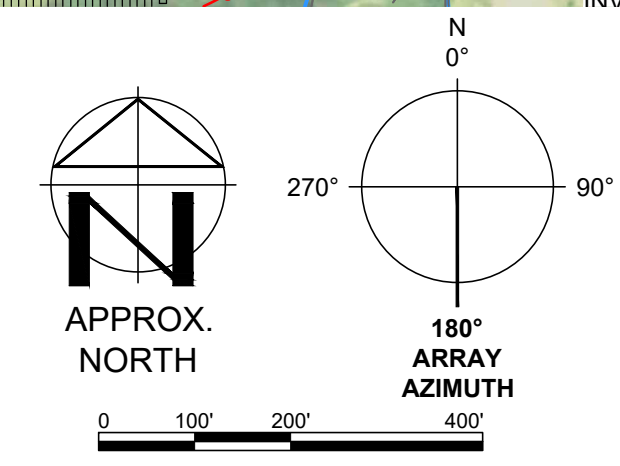

**TRC** 670 NORTH COMMERCIAL STREET SUITE 203  
MANCHESTER, NH 03101

PROJECT NO: 443269

REV	DESCRIPTION	DATE	DES	CHK	APP
E	ISSUED FOR 94-C DEFICIENCY SUPPLEMENT	07/12/24	JAK	JTG	DVL
D	ISSUED FOR 94-C	04/26/24	JAK	JTG	DVL
C	ISSUED FOR 94-C	01/15/24	JAK	JTG	DVL
B	ISSUED FOR REVIEW	09/01/23	JAK	JTG	DVL



JAK DESIGNED
JAK DRAWN
JTG CHECKED
DVL APPROVED
REVIEW 1
REVIEW 2

MILL POINT SOLAR I PROJECT  
CONNECTGEN MONTGOMERY COUNTY LLC  
ARRAY PLAN 10

GLEN NEW YORK



**TRC** MPS-E-401-10

REV: E

DATE: 07-12-2024  
LIC. EXP.: 09-30-2026

07/12/24  
DATE AS NOTED  
SCALE



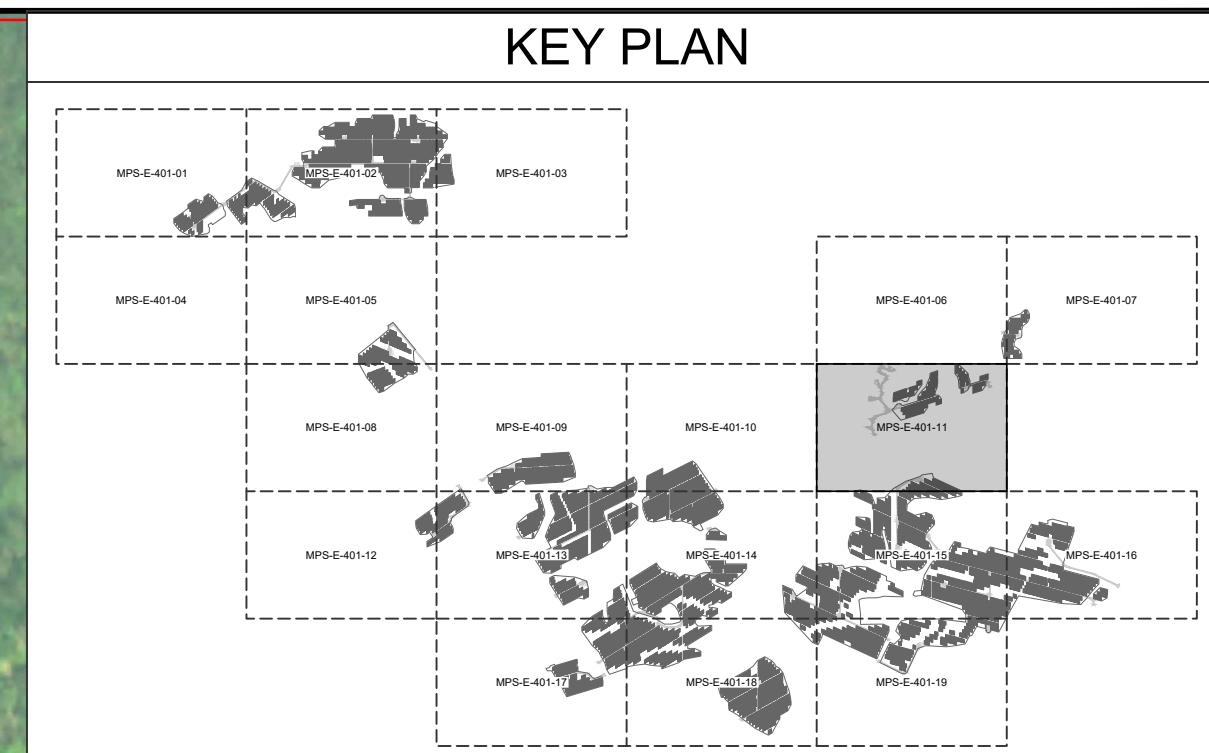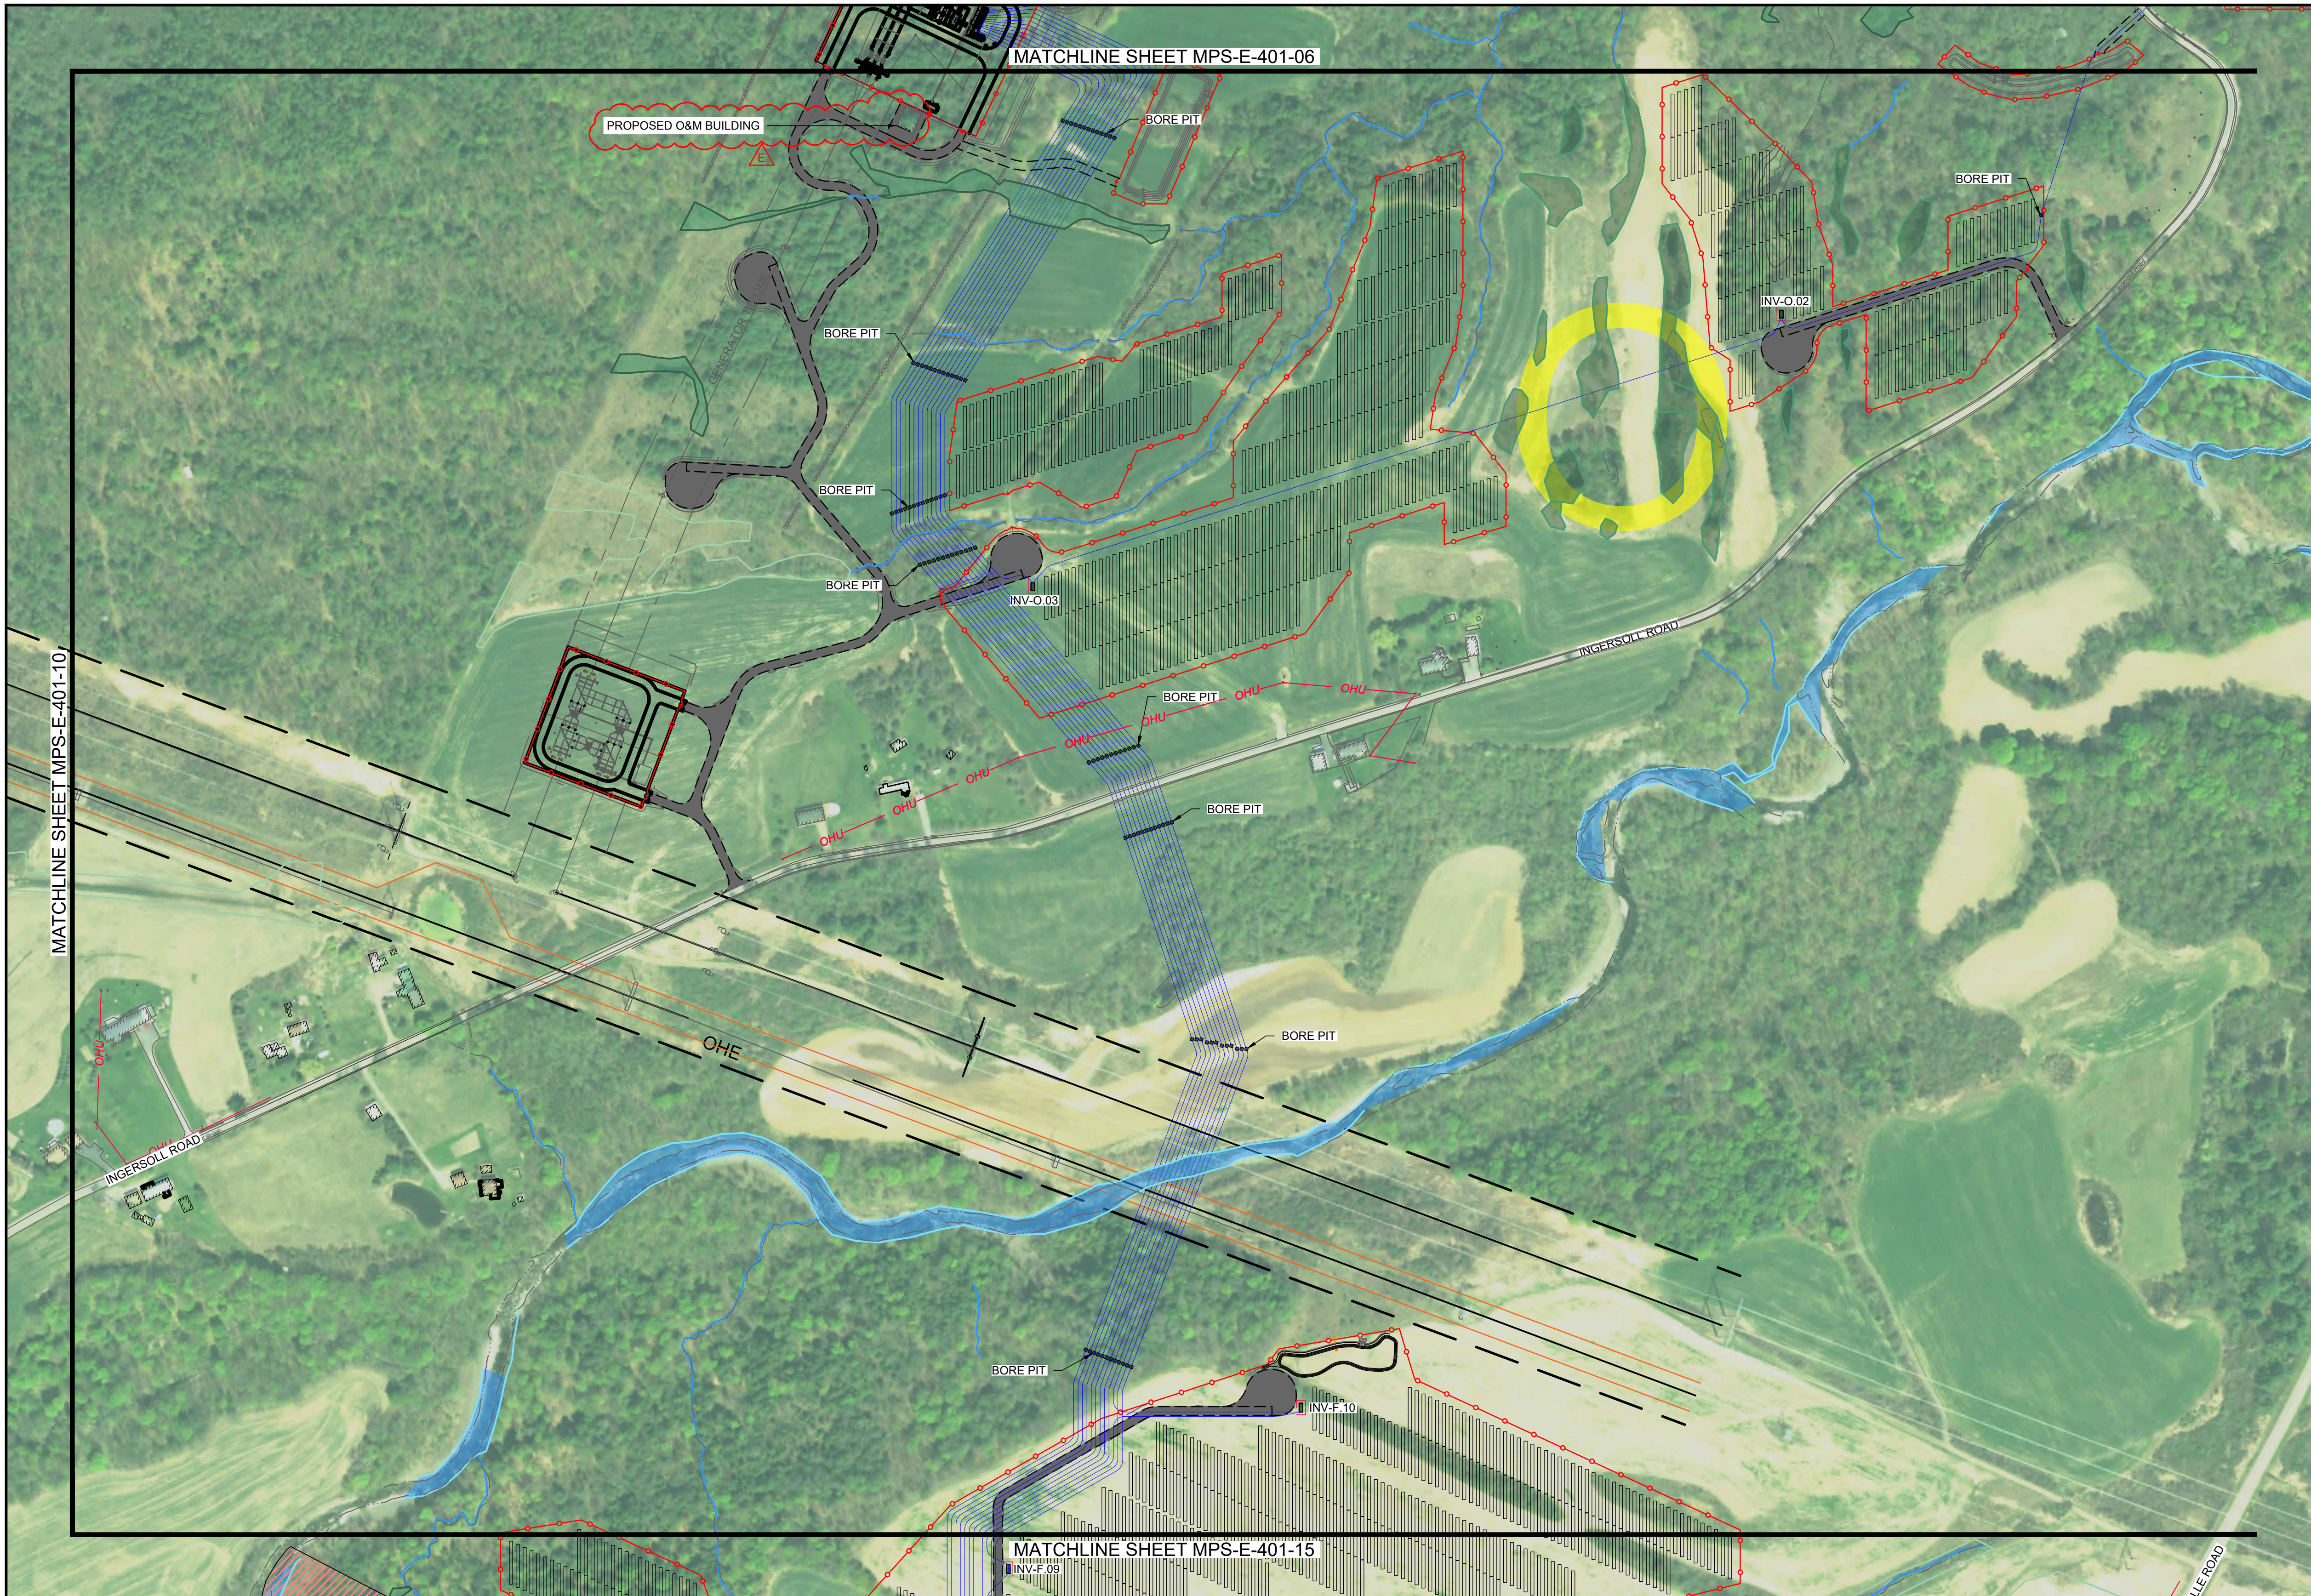


**LEGEND**

	WETLAND (USACE)
	WETLAND (NYDEC)
	WETLAND (ISOLATED)
	SURFACE WATER (USACE)
	SURFACE WATER (NYDEC)
	PANEL EXCLUSION AREA (PEA)
	SINGLE AXIS TRACKER
	INVERTER
	MV ROUTING
	UTILITY EASEMENT
	OVERHEAD UTILITY
	BORE PIT
	FENCE

**NOTES:**

1. NEW MV CIRCUITS CROSS CREEK AT AN ANGLE BECAUSE THEY HAVE TO CROSS TRANSMISSION EASEMENT PERPENDICULARLY.

**PRELIMINARY**  
NOT FOR CONSTRUCTION

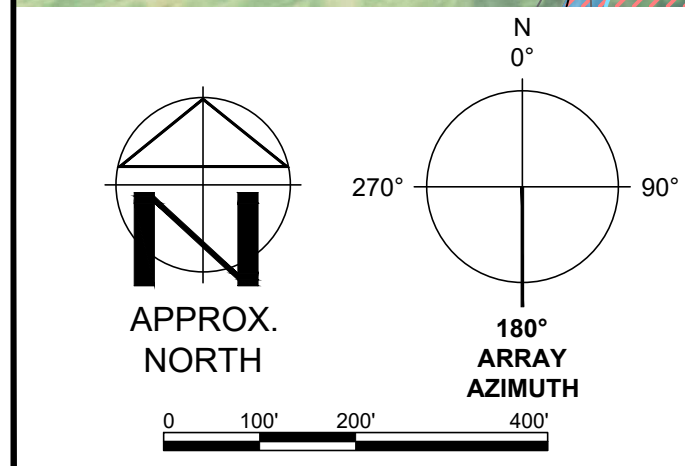

**TRC** 670 NORTH COMMERCIAL STREET SUITE 203  
MANCHESTER, NH 03101

PROJECT NO: 443269

REV	DATE	DES	CHK	APP
E	07/12/24	JAK	JTG	DVL
D	04/26/24	JAK	JTG	DVL
C	01/15/24	JAK	JTG	DVL
B	09/01/23	JAK	JTG	DVL



JAK DESIGNED
JAK DRAWN
JTG CHECKED
DVL APPROVED
REVIEW 1
REVIEW 2

MILL POINT SOLAR I PROJECT  
CONNECTGEN MONTGOMERY COUNTY LLC  
ARRAY PLAN 11

GLEN NEW YORK

DATE: 07/12/24  
SCALE: AS NOTED


**TRC** MPS-E-401-11

REFERENCE ITEMS	REV	DESCRIPTION
	E	ISSUED FOR 94-C DEFICIENCY SUPPLEMENT
	D	ISSUED FOR 94-C
	C	ISSUED FOR 94-C
	B	ISSUED FOR REVIEW



MATCHLINE SHEET MPS-E-401-08

KEY PLAN

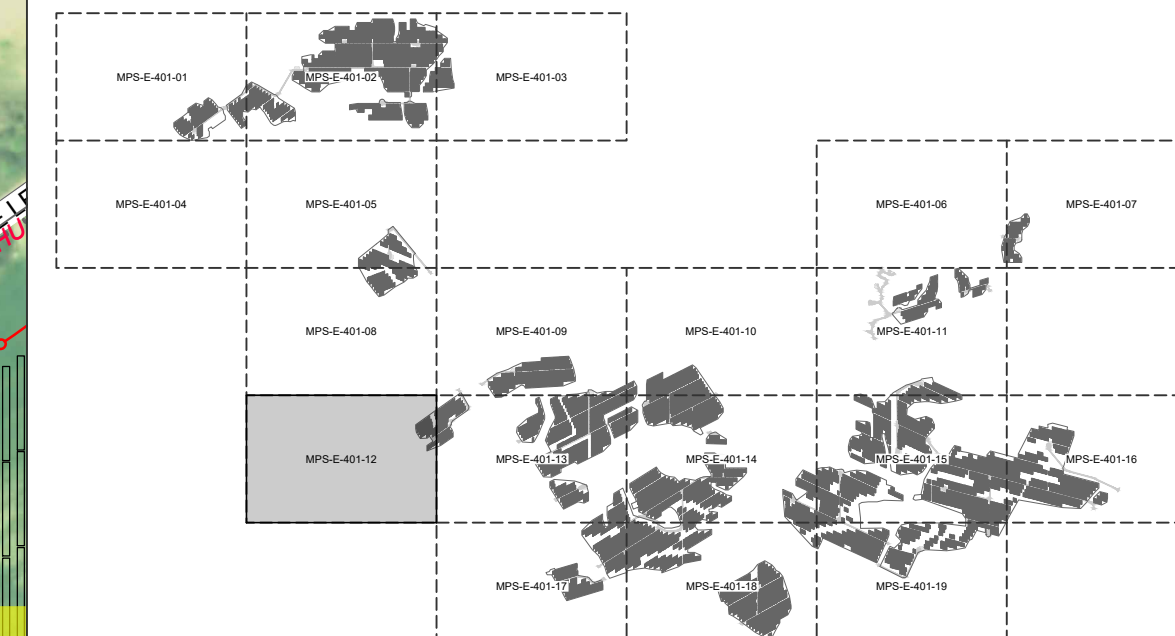


LEGEND

- WETLAND (USACE)
- WETLAND (NYDEC)
- WETLAND (ISOLATED)
- SURFACE WATER (USACE)
- SURFACE WATER (NYDEC)
- PANEL EXCLUSION AREA (PEA)
- SINGLE AXIS TRACKER
- INVERTER
- MV ROUTING
- UTILITY EASEMENT
- OHU
- BORE PIT
- FENCE



MATCHLINE SHEET MPS-E-401-13

PRELIMINARY  
NOT FOR CONSTRUCTION

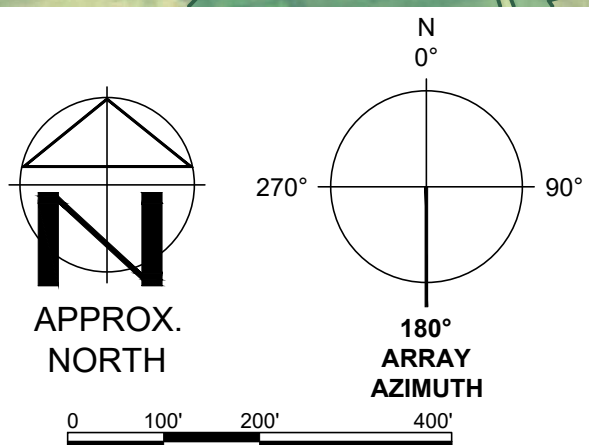

**TRC** 670 NORTH COMMERCIAL STREET SUITE 203  
MANCHESTER, NH 03101

PROJECT NO: 443269

REV	DESCRIPTION	DATE	DES	CHK	APP
E	ISSUED FOR 94-C DEFICIENCY SUPPLEMENT	07/12/24	JAK	JTG	DVL
D	ISSUED FOR 94-C	04/26/24	JAK	JTG	DVL
C	ISSUED FOR 94-C	01/15/24	JAK	JTG	DVL
B	ISSUED FOR REVIEW	09/01/23	JAK	JTG	DVL



JAK DESIGNED
JAK DRAWN
JTG CHECKED
DVL APPROVED
REVIEW 1
REVIEW 2

MILL POINT SOLAR I PROJECT  
CONNECTGEN MONTGOMERY COUNTY LLC  
ARRAY PLAN 12

GLEN NEW YORK



MPS-E-401-12

REV: E